


ELABORATION N° 6

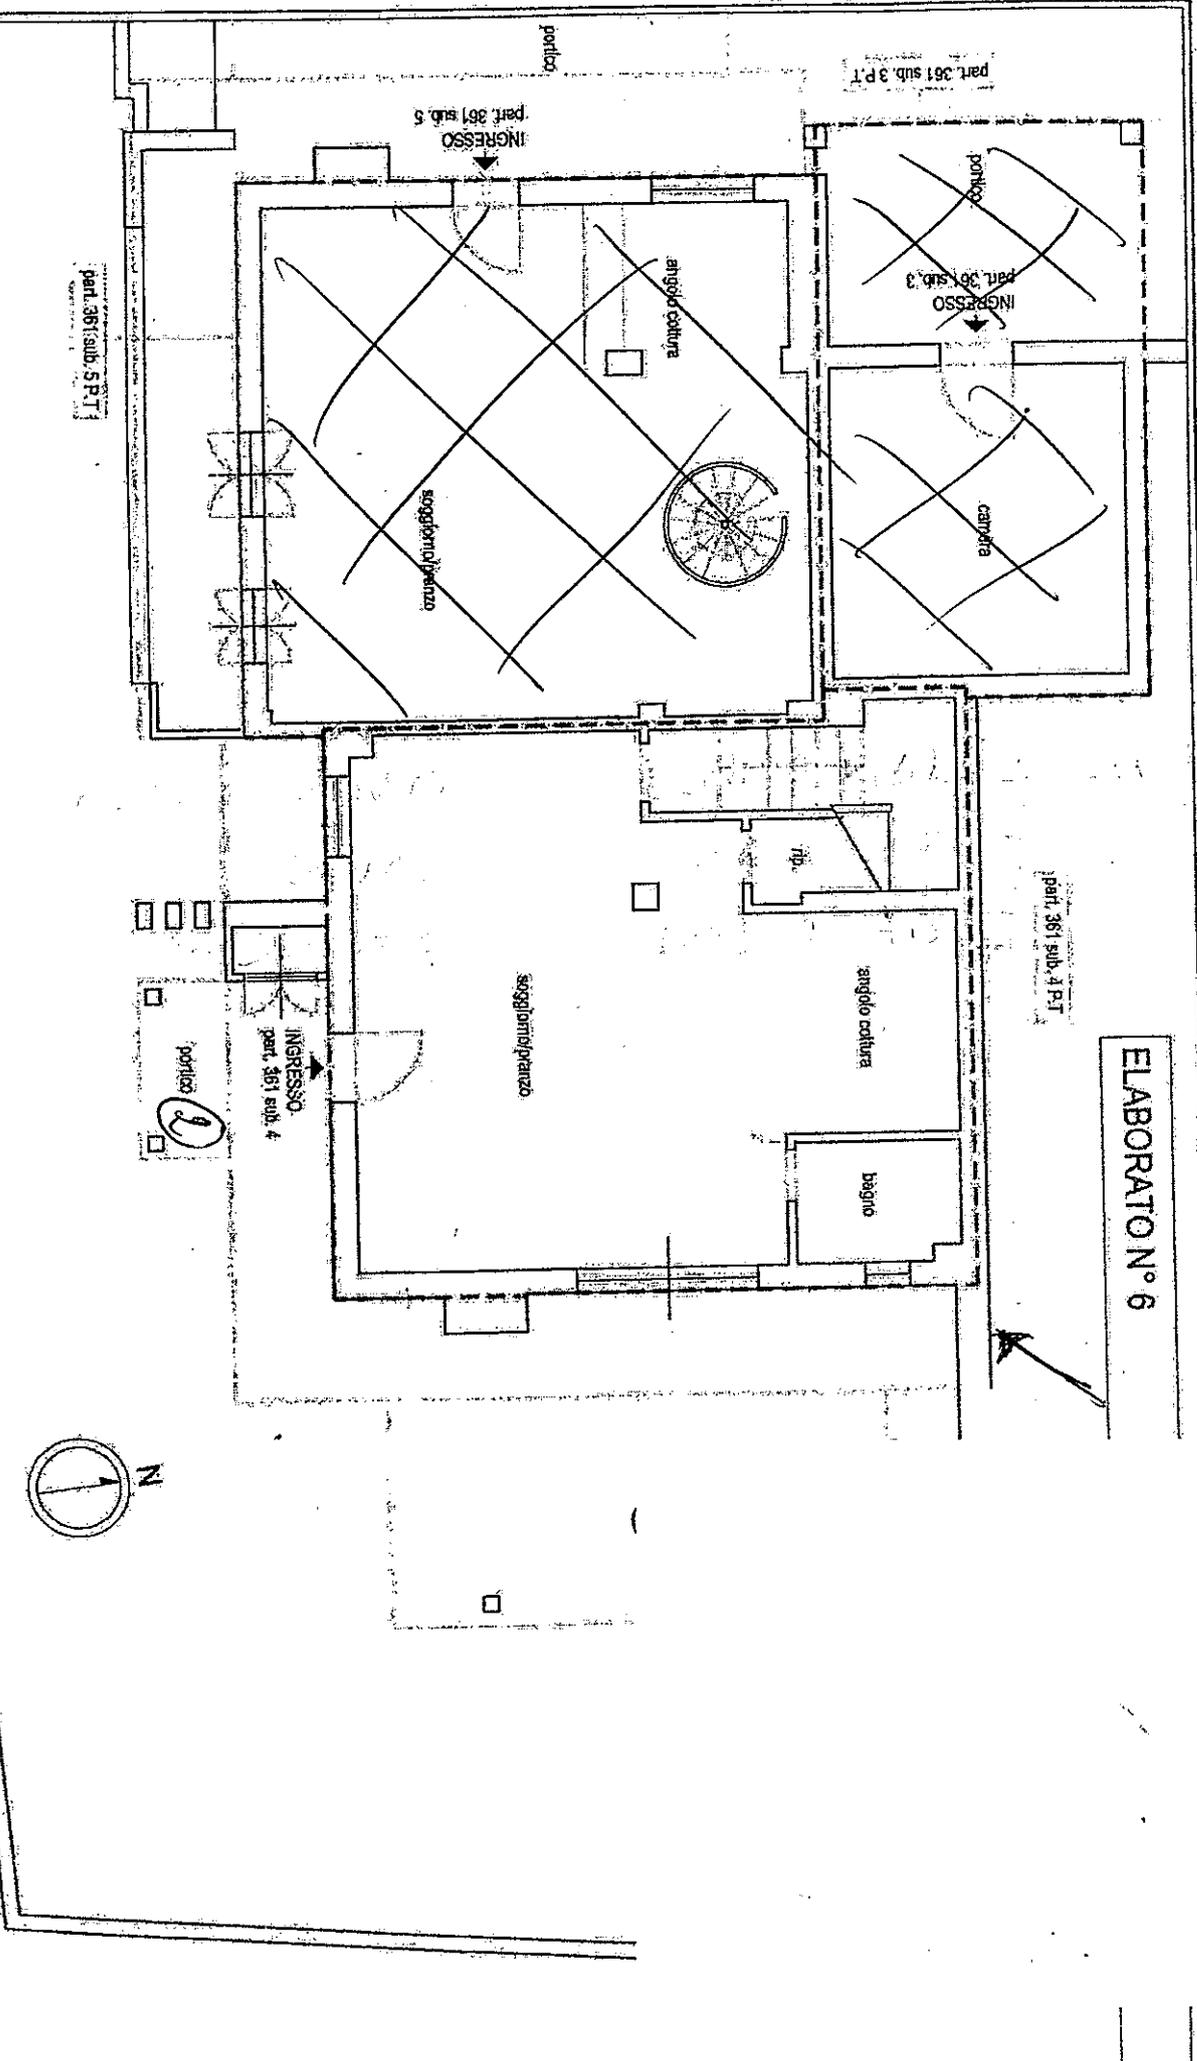

STATO POST 2001: pianta piano terra - scala 1:100